

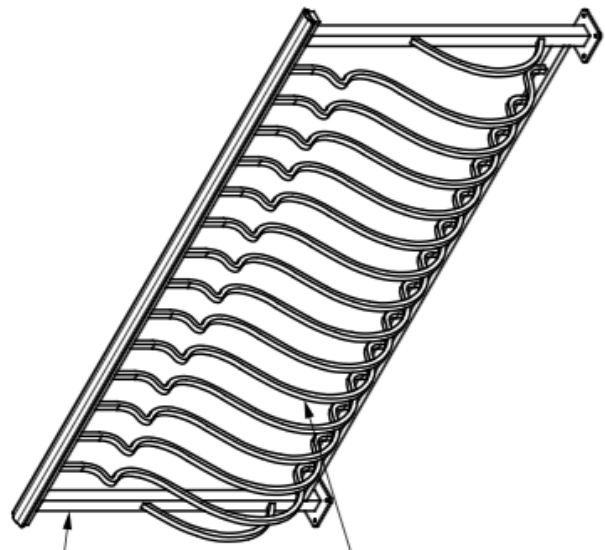


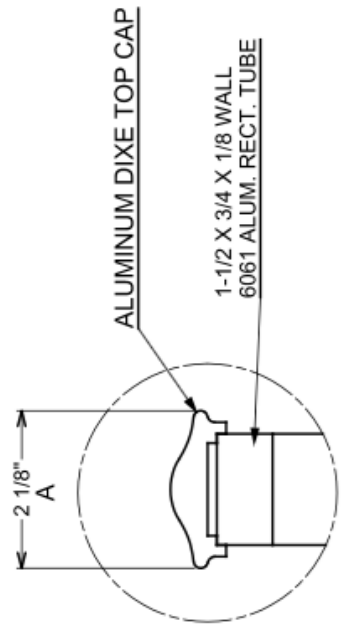

1-1/2 X 1/8 WALL 6061 ALUM. SQUARE TUBE


5/8 X SOLID SQUARE BAR ALUM. BELLY PICKETS

4X 1/4" X 3" LONG
FLAT HEAD SS SCREW
FLUSH WITH TOP OF MOUNT PLATE
EACH MOUNT PLATE

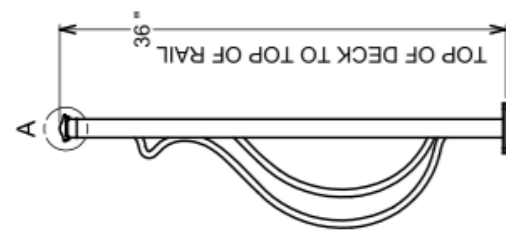

ALUMINUM DIXIE TOP CAP

1-1/2 X 3/4 X 1/8 WALL 6061 ALUM. RECT. TUBE

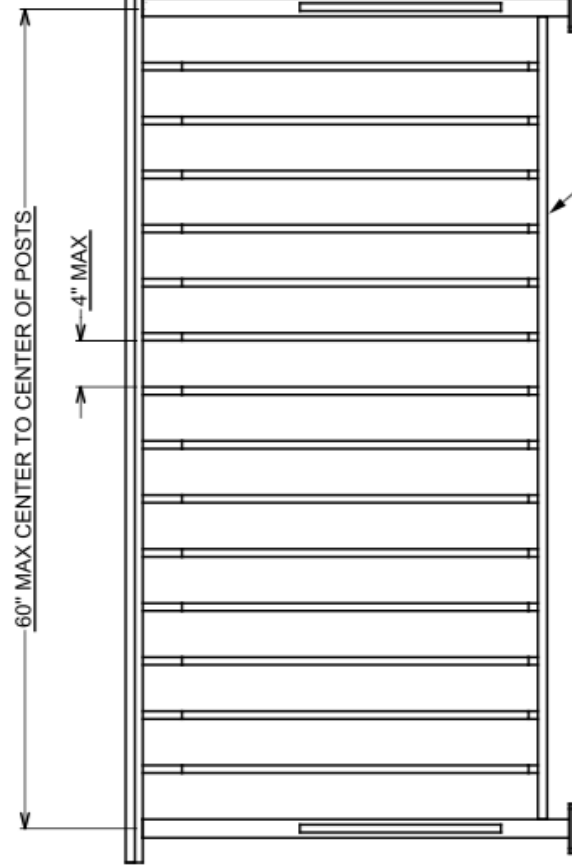

60" MAX CENTER TO CENTER OF POSTS

4" MAX

1-1/2 X 3/4 X 1/8 WALL 6061 ALUM. RECT. TUBE

1/4" X 4" X 4" MOUNT PLATE
TYPICAL AT ENDS OF RAIL
6061 ALUM

** UNLESS OTHERWISE SPECIFIED **		STAIR PROS INC	
X.XX ± 0.10	X/X ± 1/16	A Step-Up in Craftsmanship	
X.XXX ± 0.060	ANGLES ± 0.5°	TITLE: TYPICAL TOP MOUNT RAIL SECTION	
X.XXXX ± 0.030	THREAD CLASS 2	2-1/8" DIXIE CAP	
DIMENSION ARE IN INCHES		5/8" BELLY PICKETS	
THIRD ANGLE PROJECTION		VERIFIED BY:	SCALE: 1:10
		DATE:	SHEET: 1 OF 1
		DRAWN BY:	REVISION:
		DATE:	ST-2-13-DC-002
			0

